

NOTE:


1. ALL DIMENSIONS ARE IN METERS UNLESS OTHERWISE STATED.
2. ELEVATIONS ARE ABOVE SEA LEVEL (ASL)

LEGEND:



- ★ SITE LOCATION
- SITE AREA

THIS DRAWING MAY HAVE BEEN REDUCED. ALL SCALE NOTATIONS INDICATED (i.e. 1:1000 etc.) ARE BASED ON 11" X 17" PRINTED DRAWINGS

PINTER & ASSOCIATES LTD
710 48th ST E
SASKATOON SK S7K 5B4
306.244-1710
pintermain@pinter.ca

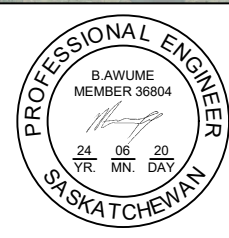

4					PROJECT NUMBER: 2875-2	SHEET TITLE: SITE LOCATION	REVISION NO: 1
3					DRAWN BY: BC		ISSUE DATE: 20-JUN-24
2					APPROVED BY: BA	PROJECT NAME: LAYDOWN AREA	DRAWING NUMBER: C-01
1	20-JUN-24	ISSUED FOR BID	BC	BA	SCALE: NTS	CLIENT NAME: TOWN OF NIPAWIN LANDFILL, SK.	SHEET NUMBER: 01 OF 03
0	13-JUN-24	ISSUED FOR REVIEW	BC	BA			
REV	DD-MMM-YY	DESCRIPTION	DRFT	APR			

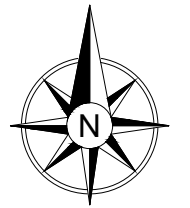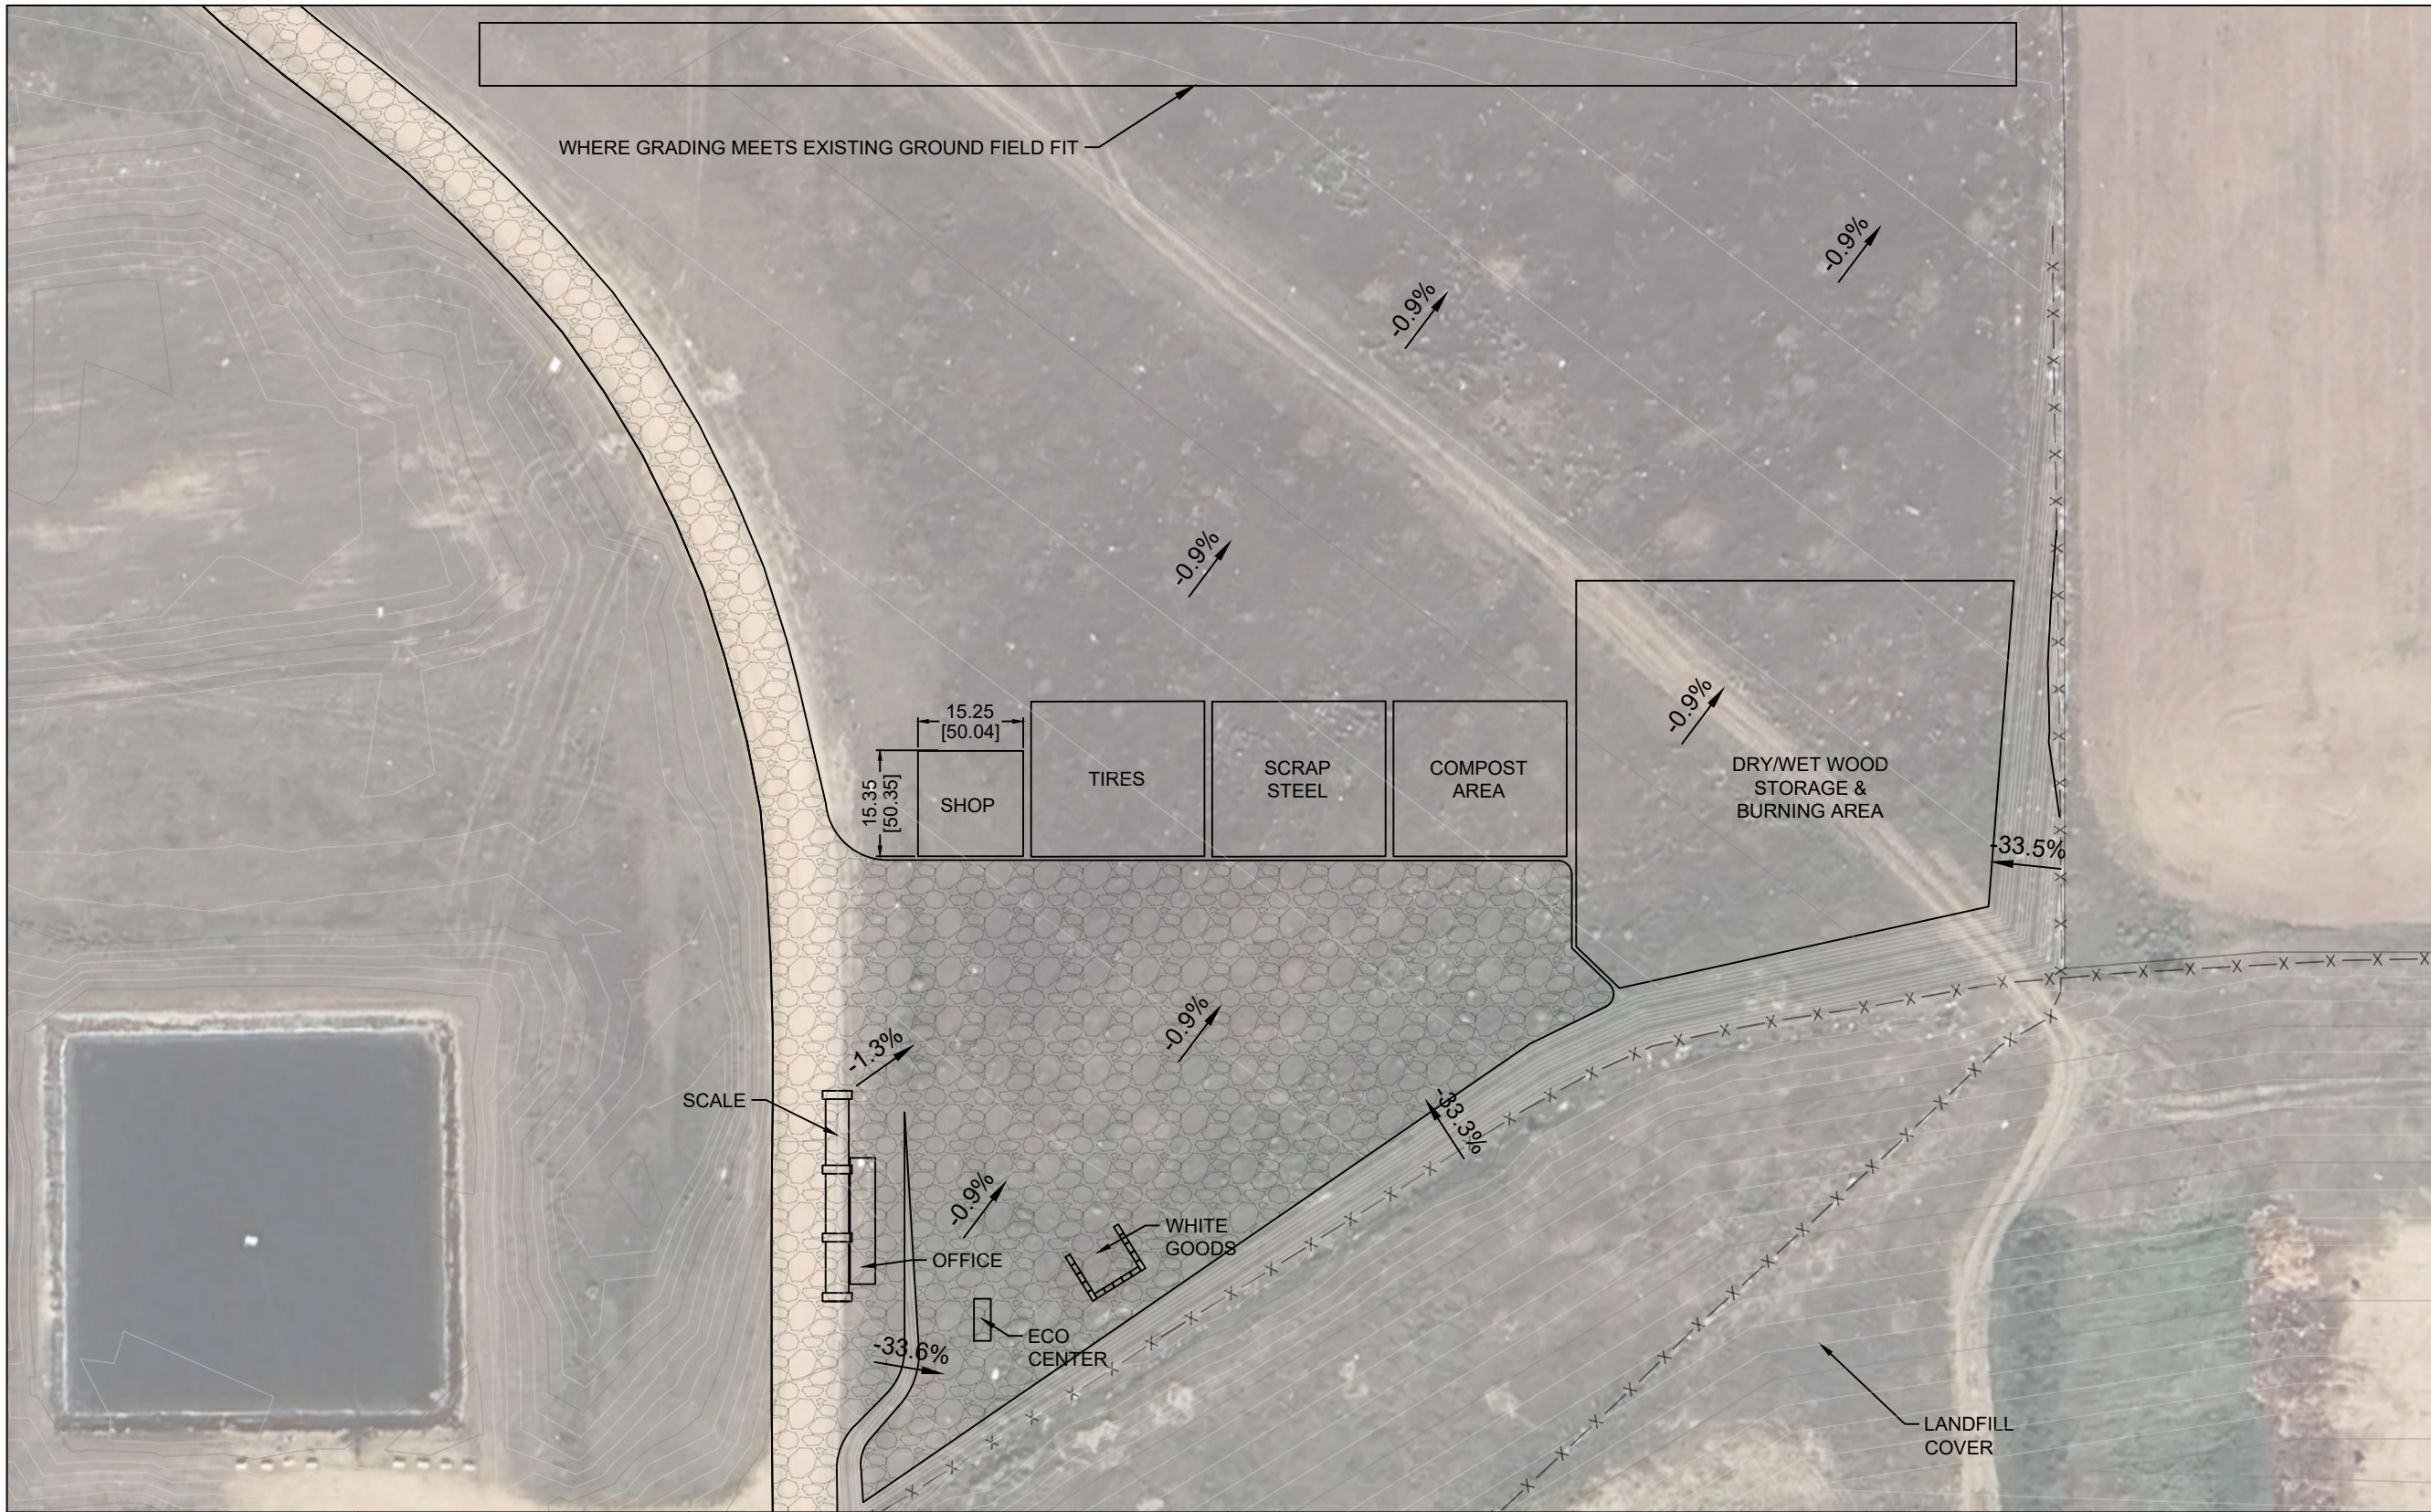

NOTE:

1. ALL DIMENSIONS ARE IN METERS UNLESS OTHERWISE STATED.
2. ELEVATIONS ARE ABOVE SEA LEVEL (ASL)

THIS DRAWING MAY HAVE BEEN REDUCED. ALL SCALE NOTATIONS INDICATED (i.e. 1:1000 etc.) ARE BASED ON 11" X 17" PRINTED DRAWINGS



710 48th ST E
SASKATOON SK S7K 5B4
306.244-1710
pintermain@pinter.ca



4				
3				
2				
1	20-JUN-24	ISSUED FOR BID	BC	BA
0	13-JUN-24	ISSUED FOR REVIEW	BC	BA
REV	DD-MMM-YY	DESCRIPTION	DRFT	APR


PROJECT NUMBER:	2875-2
DRAWN BY:	BC
APPROVED BY:	BA
SCALE:	1:1000

SHEET TITLE:	PROPOSED SITE LAYOUT
PROJECT NAME:	LAYDOWN AREA
CLIENT NAME:	TOWN OF NIPAWIN LANDFILL, SK.

REVISION NO:	1
ISSUE DATE:	20-JUN-24
DRAWING NUMBER:	C-02
SHEET NUMBER:	02 OF 03



Number	Minimum Elevation	Maximum Elevation	Area	Color
1	-3.39	-2.75	132.28	Red
2	-2.75	-2.00	604.73	Red
3	-2.00	-1.50	2269.67	Orange
4	-1.50	-1.00	3760.76	Orange
5	-1.00	-0.50	3464.70	Yellow
6	-0.50	-0.05	2891.30	Yellow
7	-0.05	0.05	290608.08	White
8	0.05	0.50	6550.34	Light Green
9	0.50	1.00	6746.00	Green
10	1.00	1.76	5540.54	Green

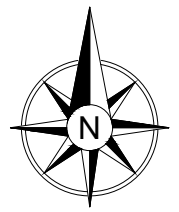

- NOTE:
1. ALL DIMENSIONS ARE IN METERS UNLESS OTHERWISE STATED.
 2. ELEVATIONS ARE ABOVE SEA LEVEL (ASL)

THIS DRAWING MAY HAVE BEEN REDUCED. ALL SCALE NOTATIONS INDICATED (i.e. 1:1000 etc.) ARE BASED ON 11" X 17" PRINTED DRAWINGS

PINTER & ASSOCIATES LTD
 710 48th ST E
 SASKATOON SK S7K 5B4
 306.244-1710
 pintermain@pinter.ca



REV	DD-MMM-YY	DESCRIPTION	DRFT	APR
4				
3				
2				
1	20-JUN-24	ISSUED FOR BID	BC	BA
0	13-JUN-24	ISSUED FOR REVIEW	BC	BA

PROJECT NUMBER:
2875-2
 DRAWN BY:
BC
 APPROVED BY:
BA
 SCALE:
1:1000

SHEET TITLE:
PROPOSED SITE ELEVATION MAP
 PROJECT NAME:
LAYDOWN AREA
 CLIENT NAME:
TOWN OF NIPAWIN LANDFILL, SK.

REVISION NO:
1
 ISSUE DATE:
20-JUN-24
 DRAWING NUMBER:
C-03
 SHEET NUMBER:
03 OF 03